


PLANOVOLUMETRICO

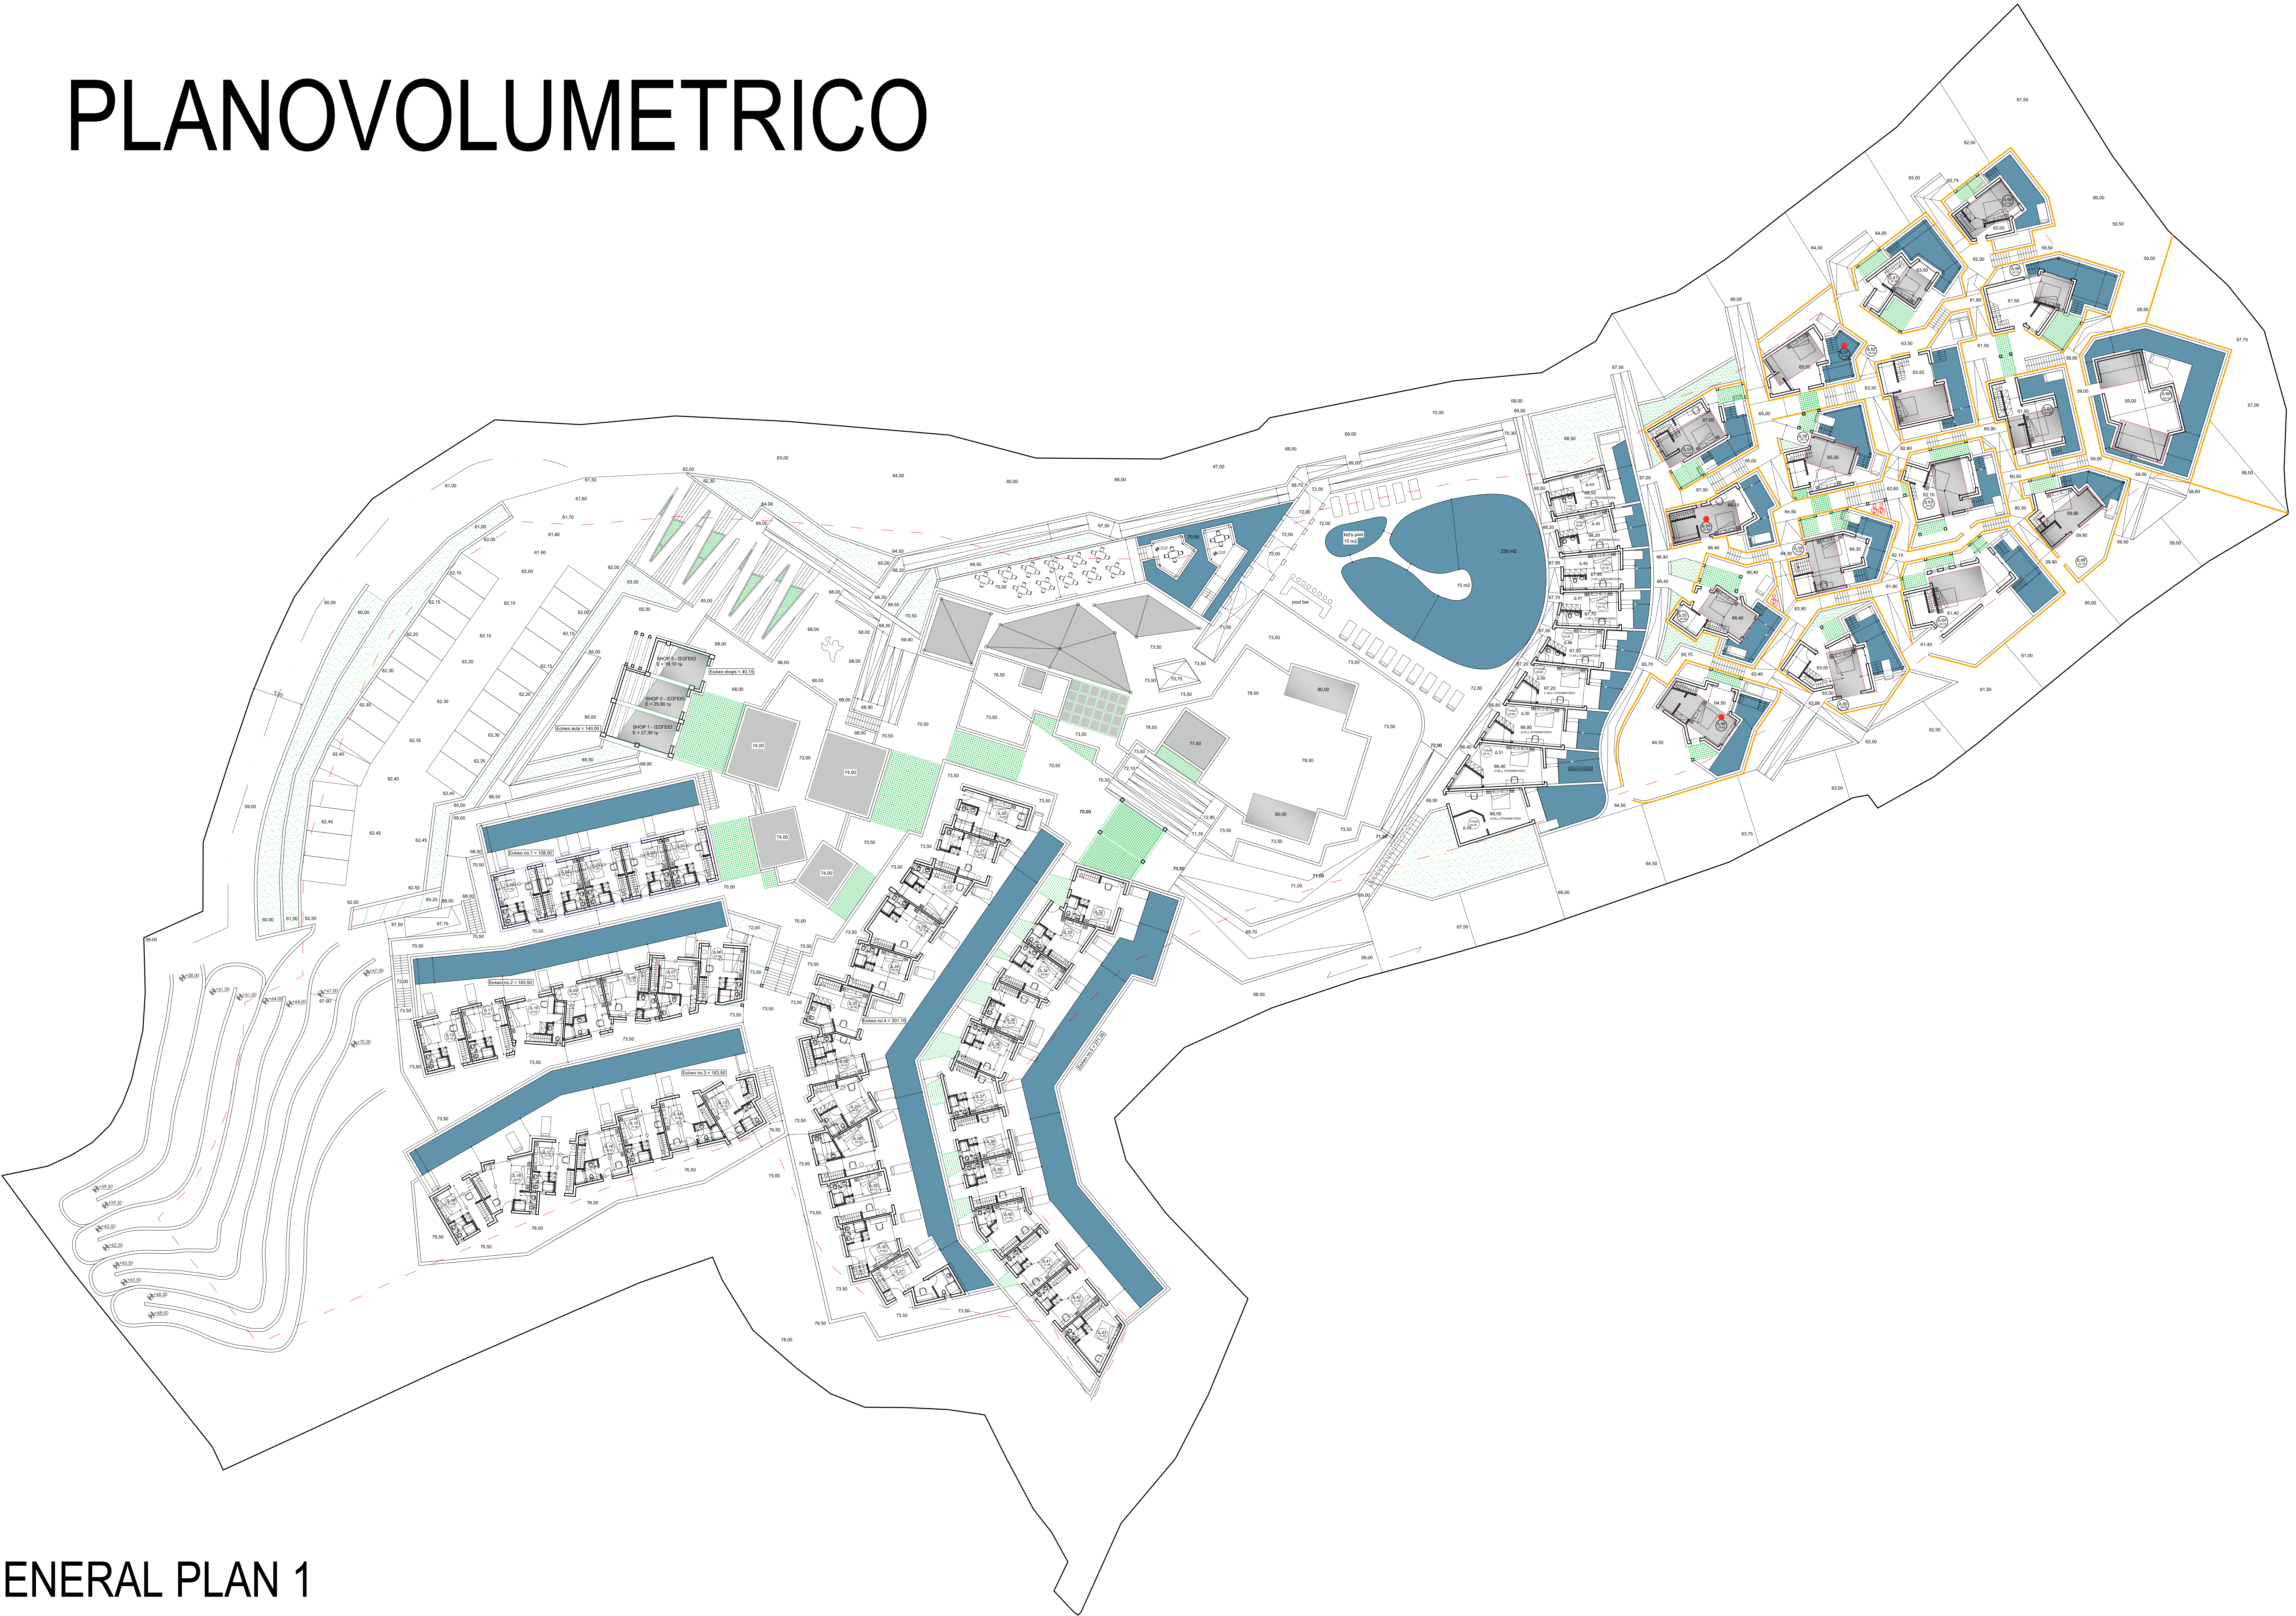

GENERAL PLAN 1